


APRON OFFSET SIDEWALK**

**SEE CITY OF HUTTO DETAILS ST02 & ST03 FOR DRIVEWAY SPECIFICATIONS

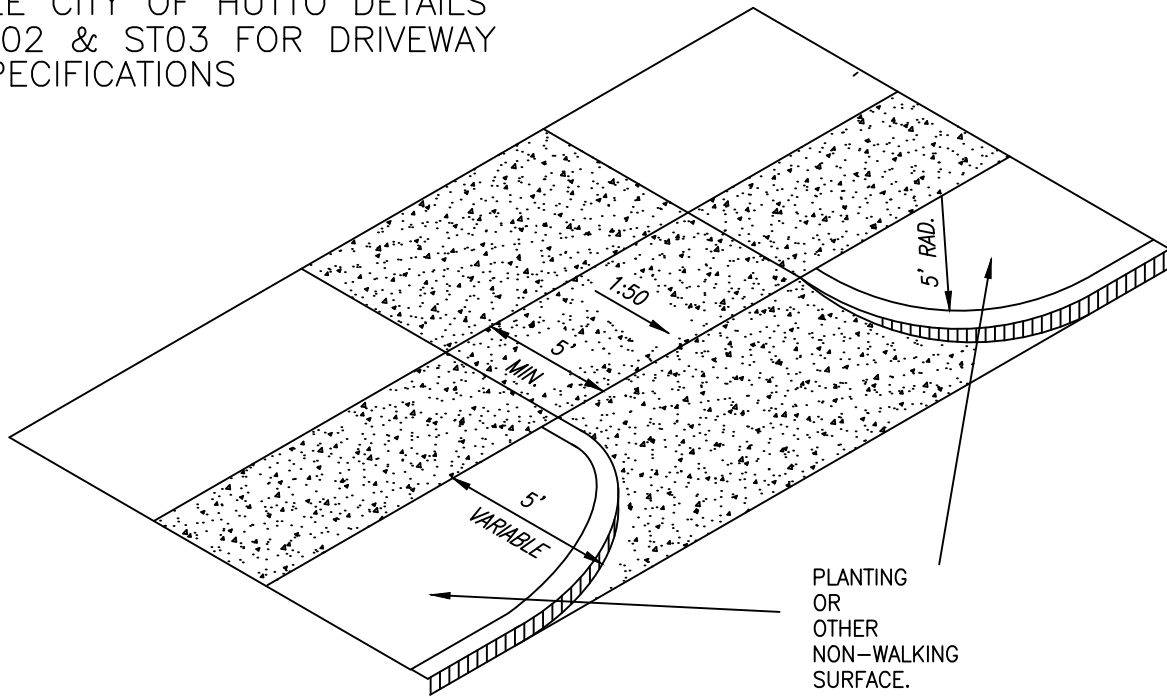

SETBACK SIDEWALK**



CITY OF HUTTO
CONSTRUCTION STANDARDS AND DETAILS

DRIVEWAY
APRONS
ENGINEERING & PUBLIC WORKS

DRAWING NO. ST16

UPDATED: 02/01/2019

DRAWN BY: BB

SCALE: N.T.S.

FILE NAME: ST16.DWG